


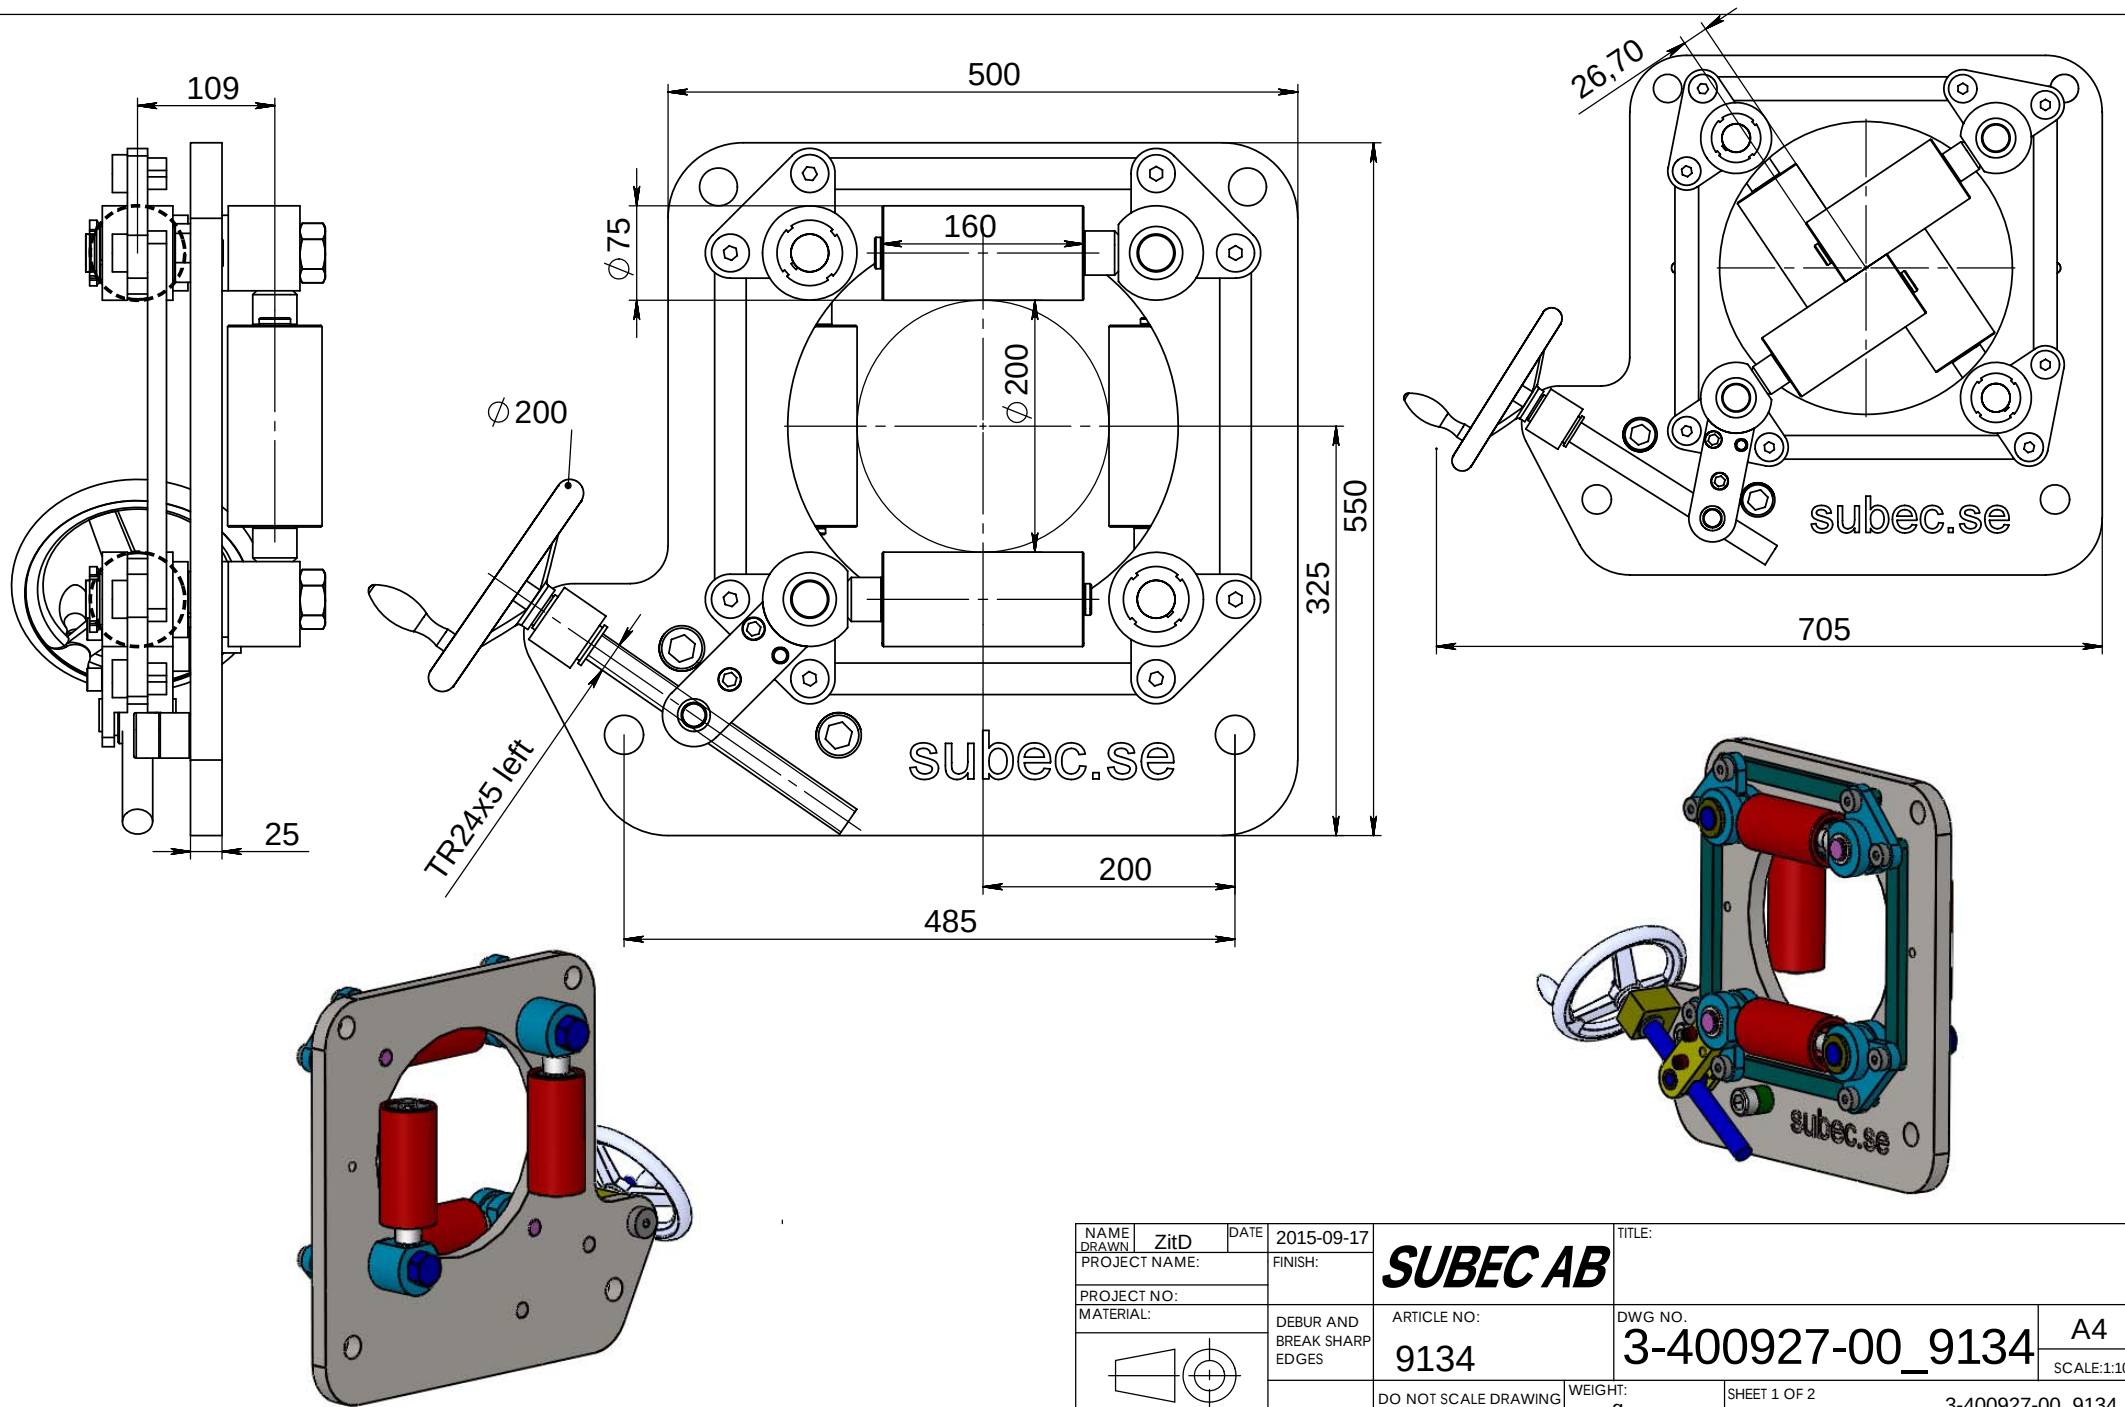


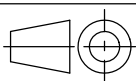


NAME DRAWN	ZitD	DATE	2015-09-17	TITLE: SUBEC AB	
PROJECT NAME:		FINISH:			
PROJECT NO:		ARTICLE NO: 9134		DWG NO. 3-400927-00_9134	
MATERIAL:					
		DEBUR AND BREAK SHARP EDGES		A4 SCALE:1:10	
		DO NOT SCALE DRAWING		WEIGHT: g	
				SHEET 1 OF 2 3-400927-00_9134	

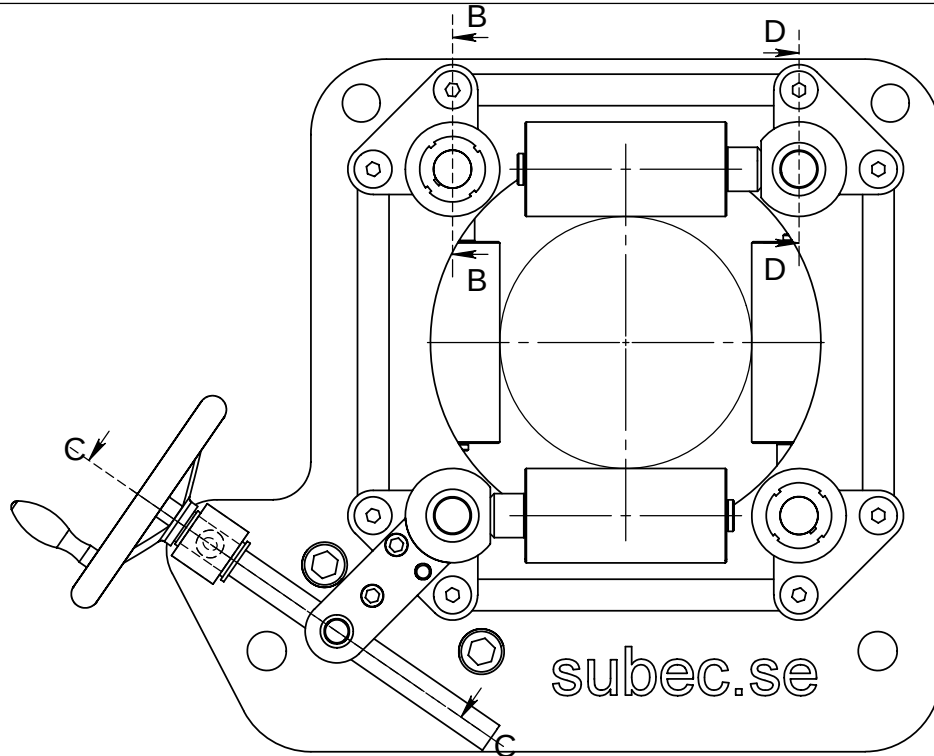


SECTION C-C

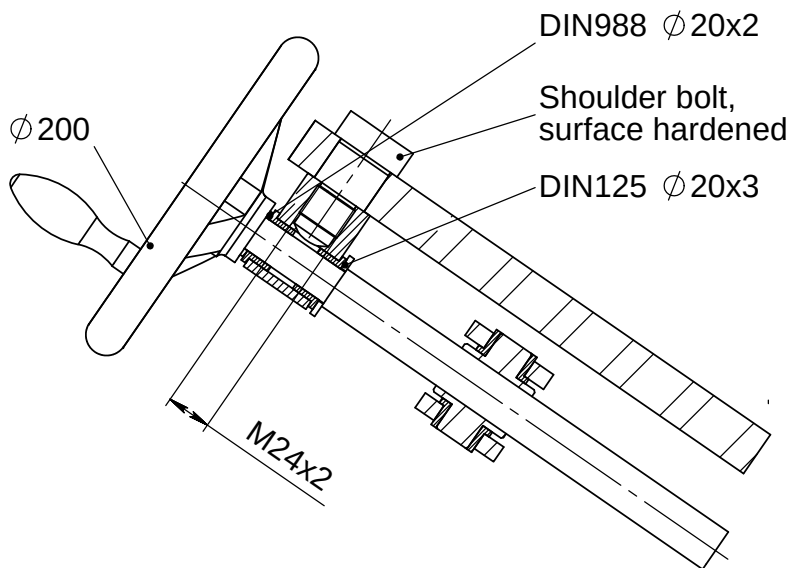

SECTION B-B

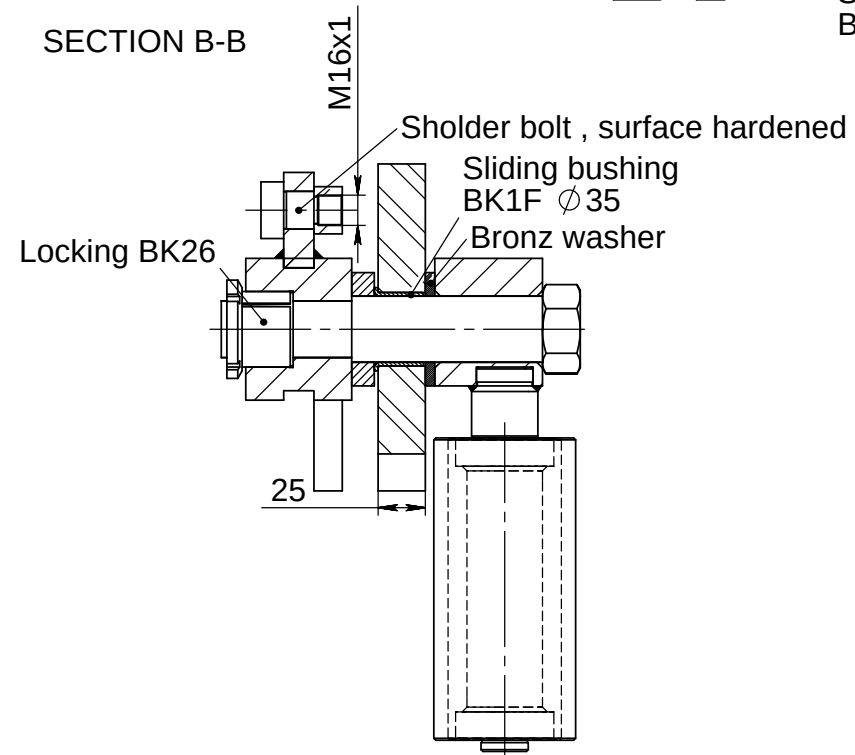

SECTION D-D

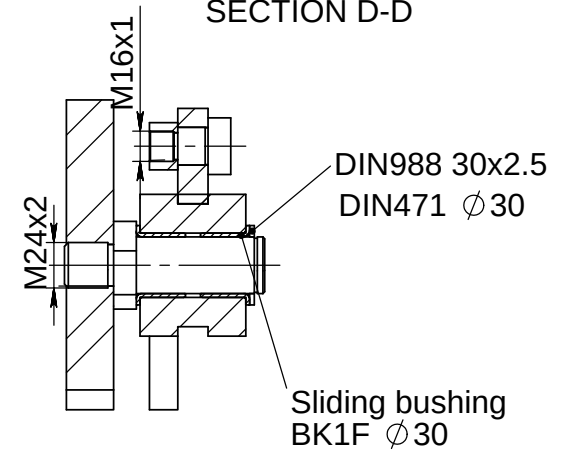

NAME DRAWN	ZitD	DATE	2015-09-17	TITLE: SUBEC AB		
PROJECT NAME:		FINISH:				
PROJECT NO:		ARTICLE NO: 9134		DWG NO. 3-400927-00_9134		A4 SCALE:1:10
MATERIAL:						
		DEBUR AND BREAK SHARP EDGES				
				DO NOT SCALE DRAWING		WEIGHT: g